

HOTEL CONTAINER BO NOEL

plan / coupe / elevation

Echelle 1:50

Date 28/06/21

Format A4


Dessin JD

Amenagement d'un container maritime


**trivial
mass**

Lausanne
+41 21 323 04 10
Genève
+41 22 556 33 13
contact@trivialmass.com

AVANT

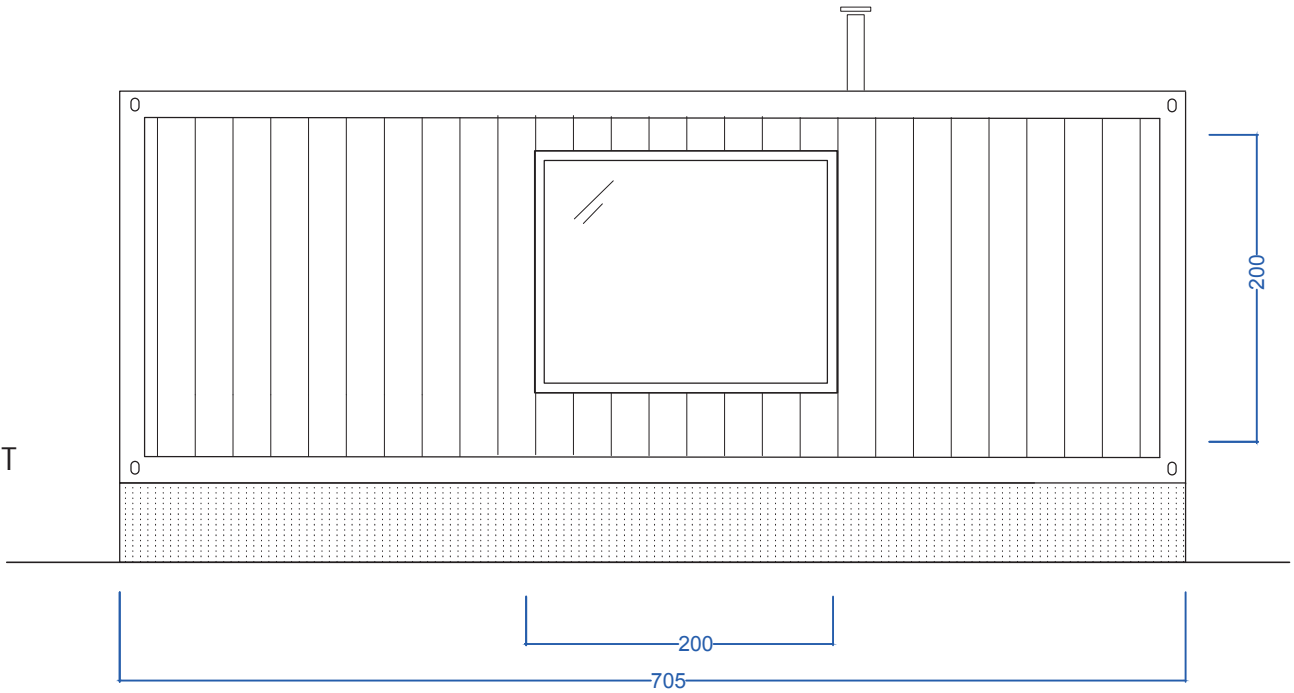

ARRIÈRE

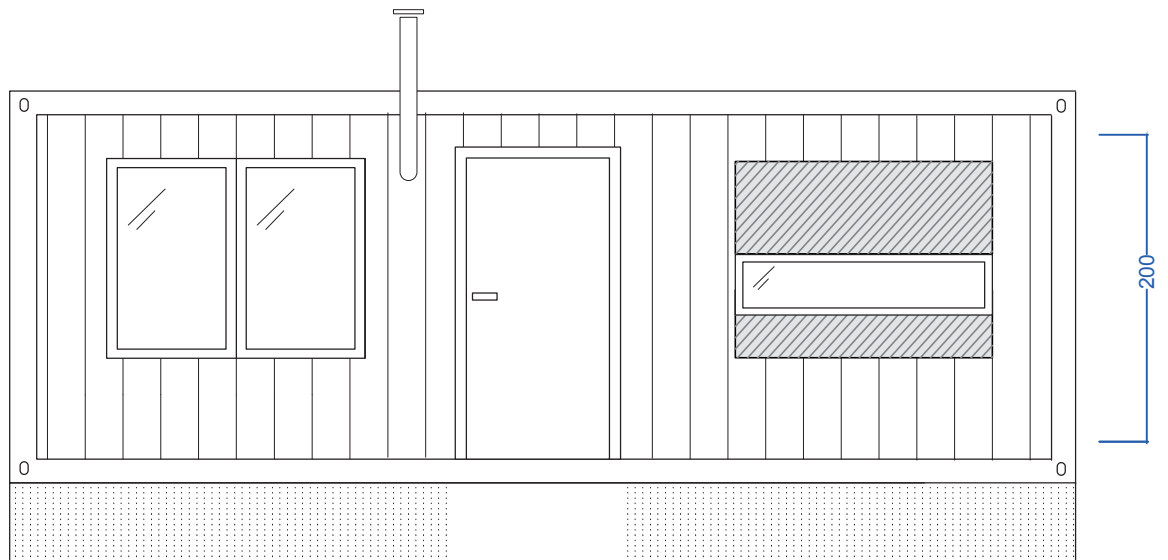

HOTEL CONTAINER BO NOEL

elevations

Echelle 1:50

Date 28/06/21



Format A4

Dessin JD



Amenagement d'un container
maritime

**trivial
mass**


Lausanne
+41 21 323 04 10
Genève
+41 22 556 33 13
contact@trivialmass.com

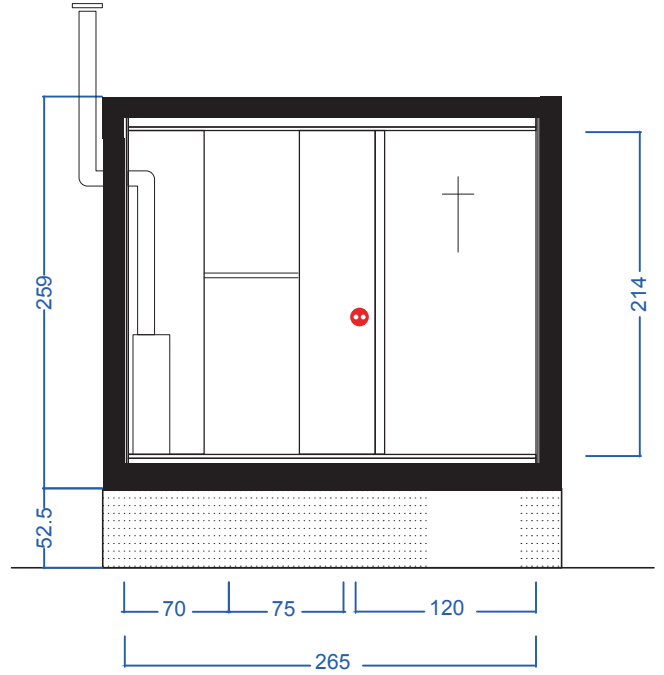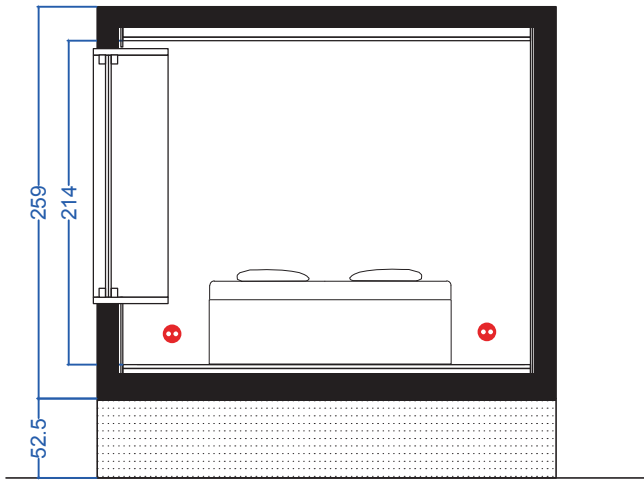

COUPE

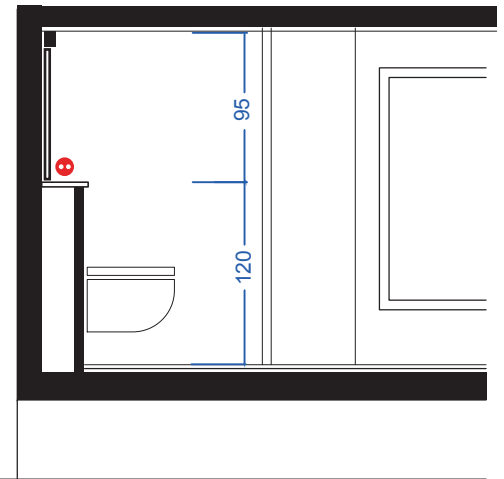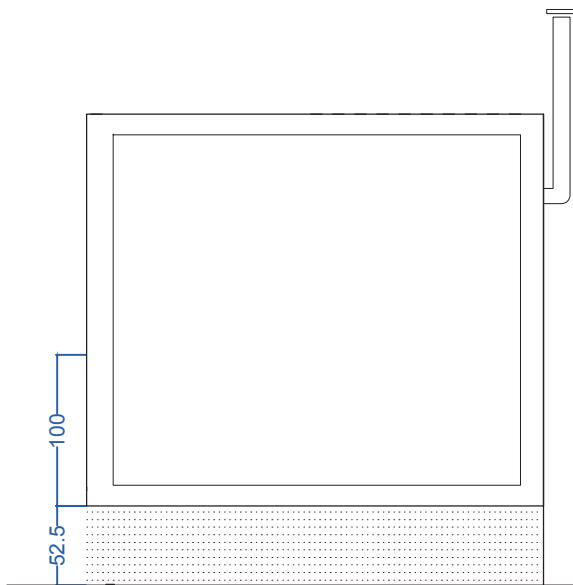

LATERALE

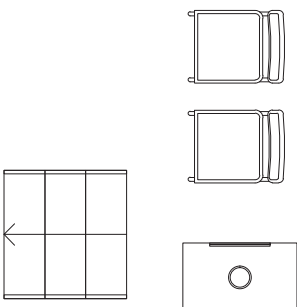

HOTEL CONTAINER BO NOEL

plan / coupe / elevation

Echelle 1:50

Date 28/06/21

Format A4

Dessin JD

Amenagement d'un container maritime

**trivial
mass**

Lausanne
+41 21 323 04 10
Genève
+41 22 556 33 13
contact@trivialmass.com